
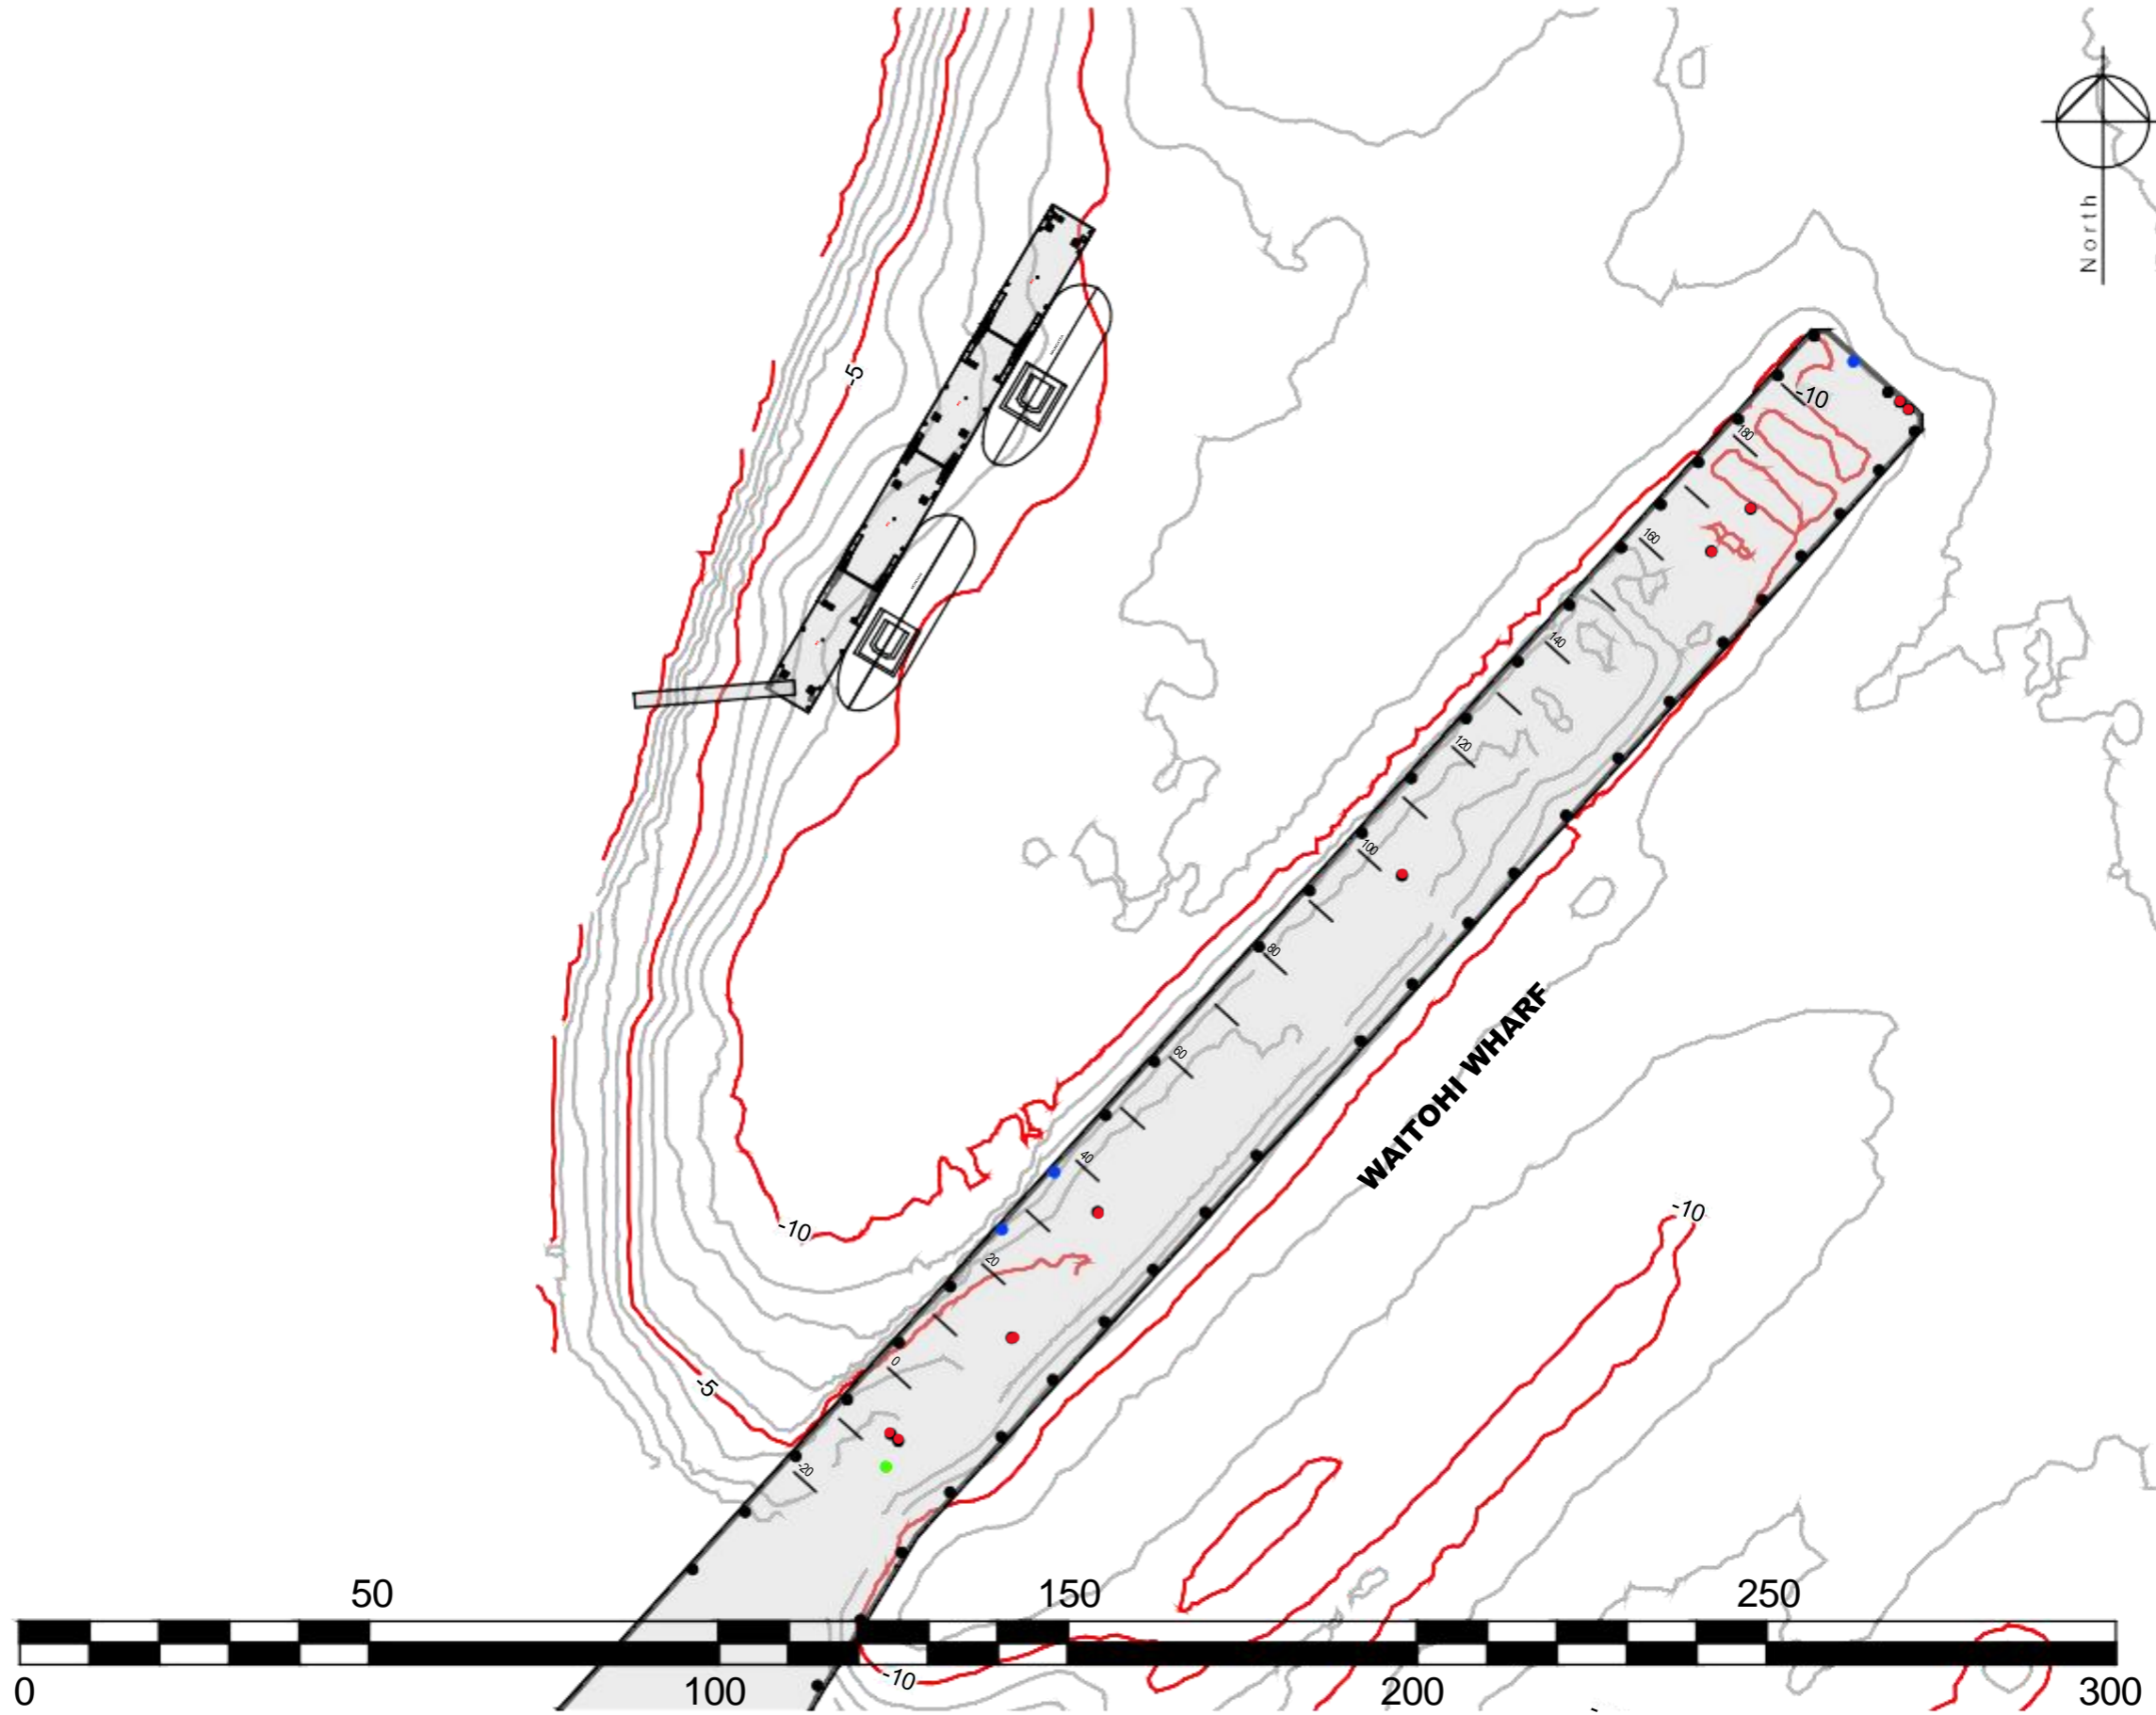


LEGEND

- 30T Bollard
- 40T Bollard
- 50T Bollard
- 100T Flush Bollard

14 Auckland Street, Picton
 PO Box 111, Picton 7250
 Telephone (03) 520 3399
 Fax (03) 573 7695
www.portmarlborough.co.nz

MOORING CAPACITY
WAITOHI WHARF